


WALL TYPES	
TYPE	DESCRIPTION
A	8" CMU
B	
C	8" WIDE WALL WITH 3 5/8" STAGGERED METAL STUDS AT 16" O.C. WITH 5/8" CEMENT BOARD EACH SIDE.
Fence	
X2	

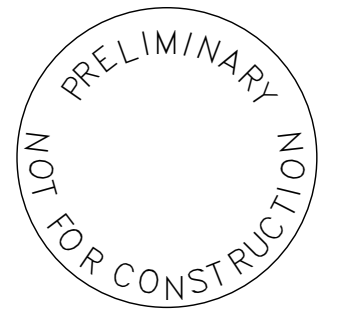

DATE: 10.26.07

COPYRIGHT 2007 ALL DRAWN & WRITTEN INFORMATION APPEARING HEREIN SHALL NOT BE DUPLICATED, DISCLOSED OR OTHERWISE USED WITHOUT WRITTEN CONSENT OF THE ARCHITECTURE COMPANY.

JOB NO: 05216

PHASE: DD

DRAWN BY: EVF

CHECKED BY: MS / RFT

REVISIONS:

▲		
▲		
▲		

SHEET TITLE:
FLOOR PLAN - AREA B

PROJECT:
Pima Animal Care Center

ADDRESS:
4000 N. Silverbell Rd.
Tucson, AZ 85745

OWNER:
Pima County Facilities
Management

APPROVALS:

OWNER: _____ Date: _____

USER: _____ Date: _____




the architecture company
at The Silverbell Ranch
2625 N. Silverbell Road
Tucson, Arizona 85745
520 622-4506
520 620-6097 fax

A1.11

SHEET OF

Pima Animal Care Center
05216

Scale 1/8" = 1'-0"
C:\Documents and Settings\lrandy\My Documents\Revit Projects\05216\FACD LOCAL\05216\FACD-19-148.rvt

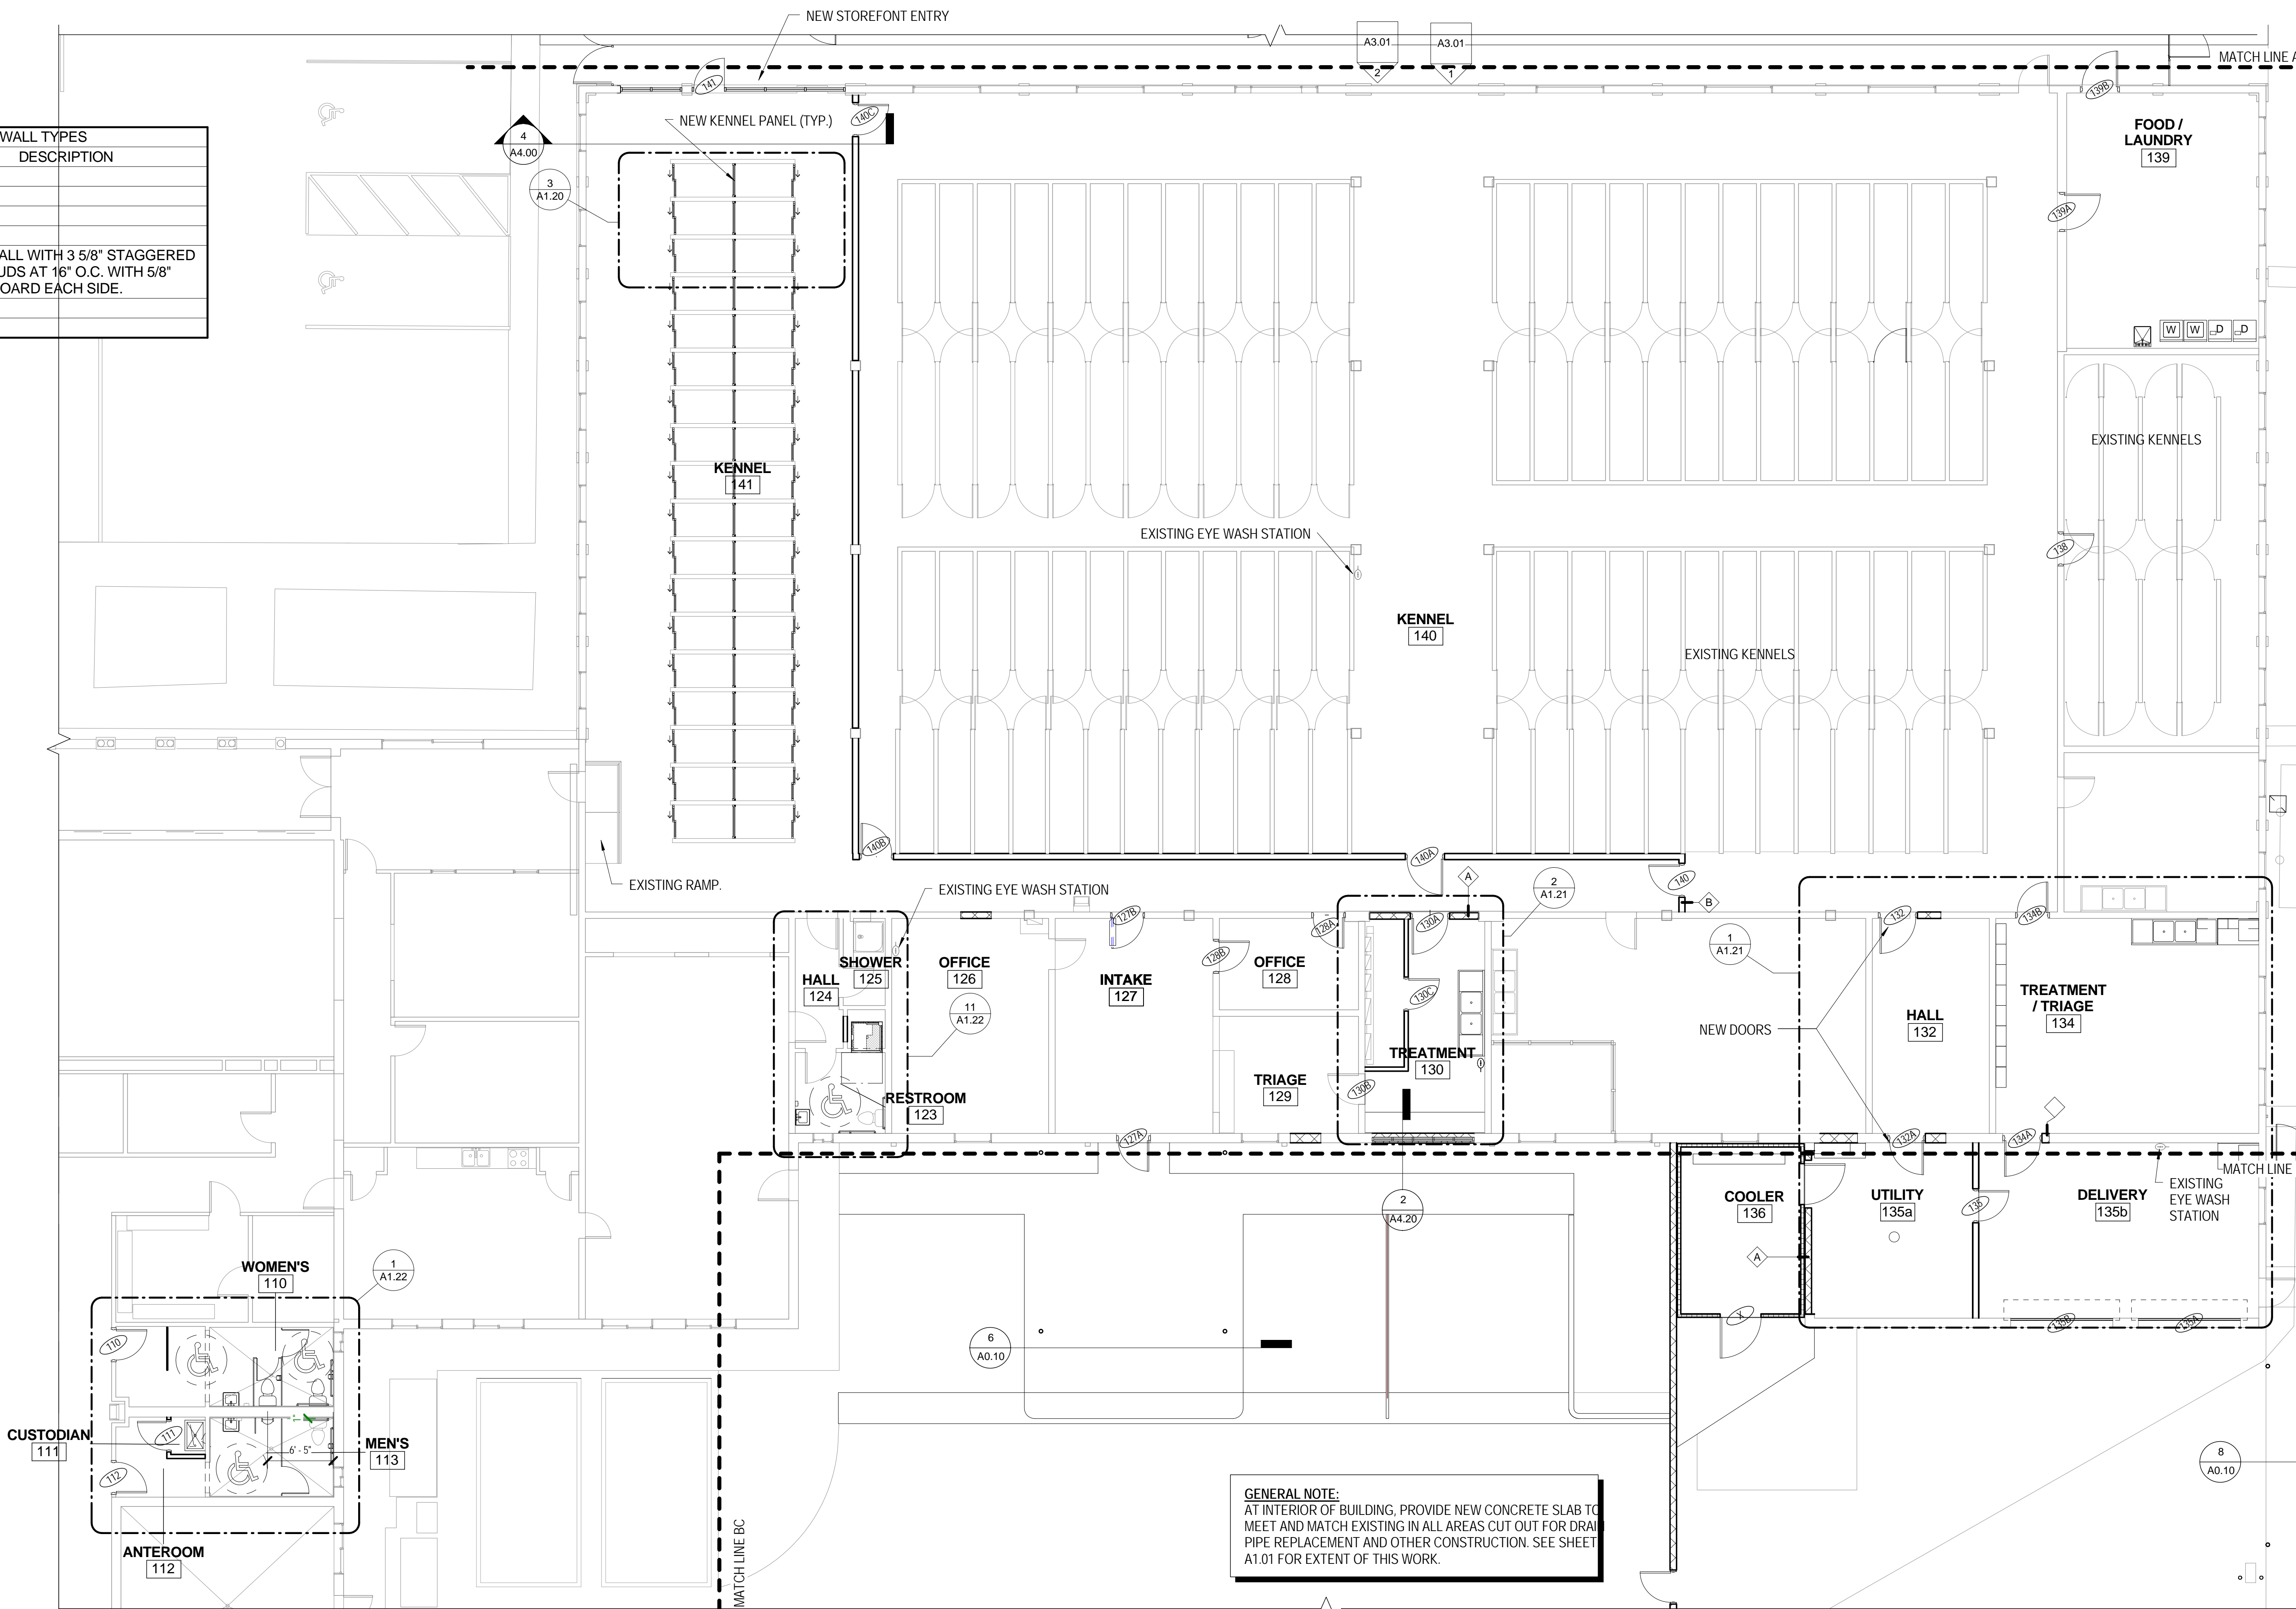

GENERAL NOTE:
AT INTERIOR OF BUILDING, PROVIDE NEW CONCRETE SLAB TO MEET AND MATCH EXISTING IN ALL AREAS CUT OUT FOR DRAIN PIPE REPLACEMENT AND OTHER CONSTRUCTION. SEE SHEET A1.01 FOR EXTENT OF THIS WORK.

1 FLOOR PLAN B - AREA B
1/8" = 1'-0"
TRUE NORTH PROJECT NORTH

10/26/2007 3:22:04 PM